



BENCHMARK #1
 NAIL IN UP 2
 ELEV=151.92

BENCHMARK #2
 NAIL IN 20" CEDAR
 ELEV=124.44

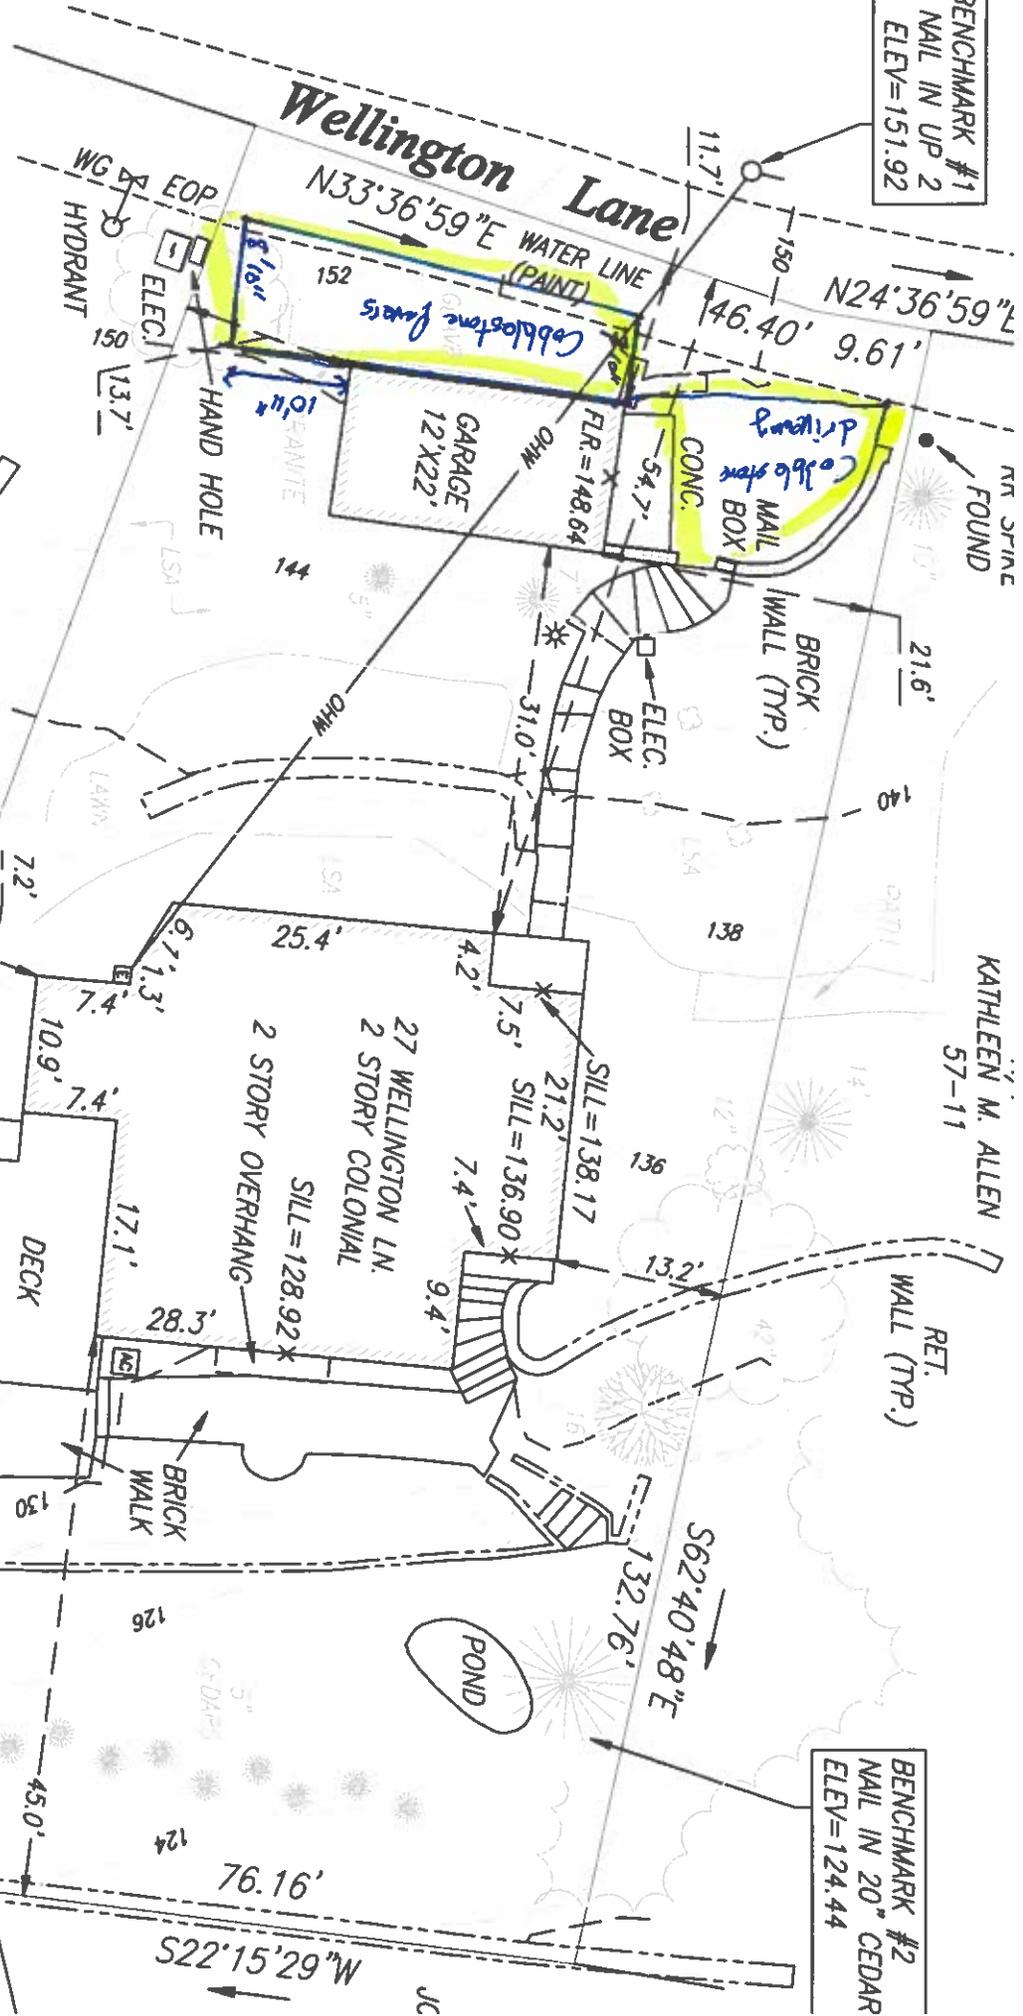

I CERTIFY THAT THE SUBJECT DWELLING LIES IN ZONE "X" AS SHOWN ON MAP NUMBER 25017C0418E, HAVING AN EFFECTIVE DATE OF JUNE 4, 2010.

I CERTIFY THAT THIS PLAN IS THE RESULT OF AN INSTRUMENT SURVEY PERFORMED ON THE GROUND ON SEPTEMBER 27, 2024.

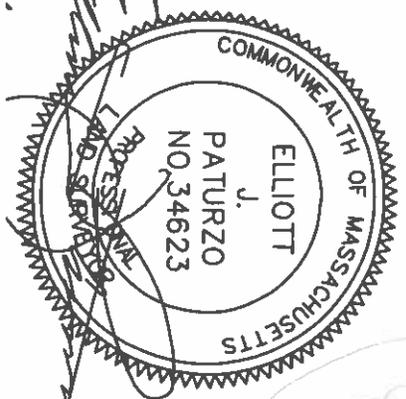

STEPHEN D. WEEKS TE
 N/F
 57-13

KATHLEEN M. ALLEN
 57-11

JACOB COHEN
 N/F

KATRINA RALSTON
 N/F
 57-1